


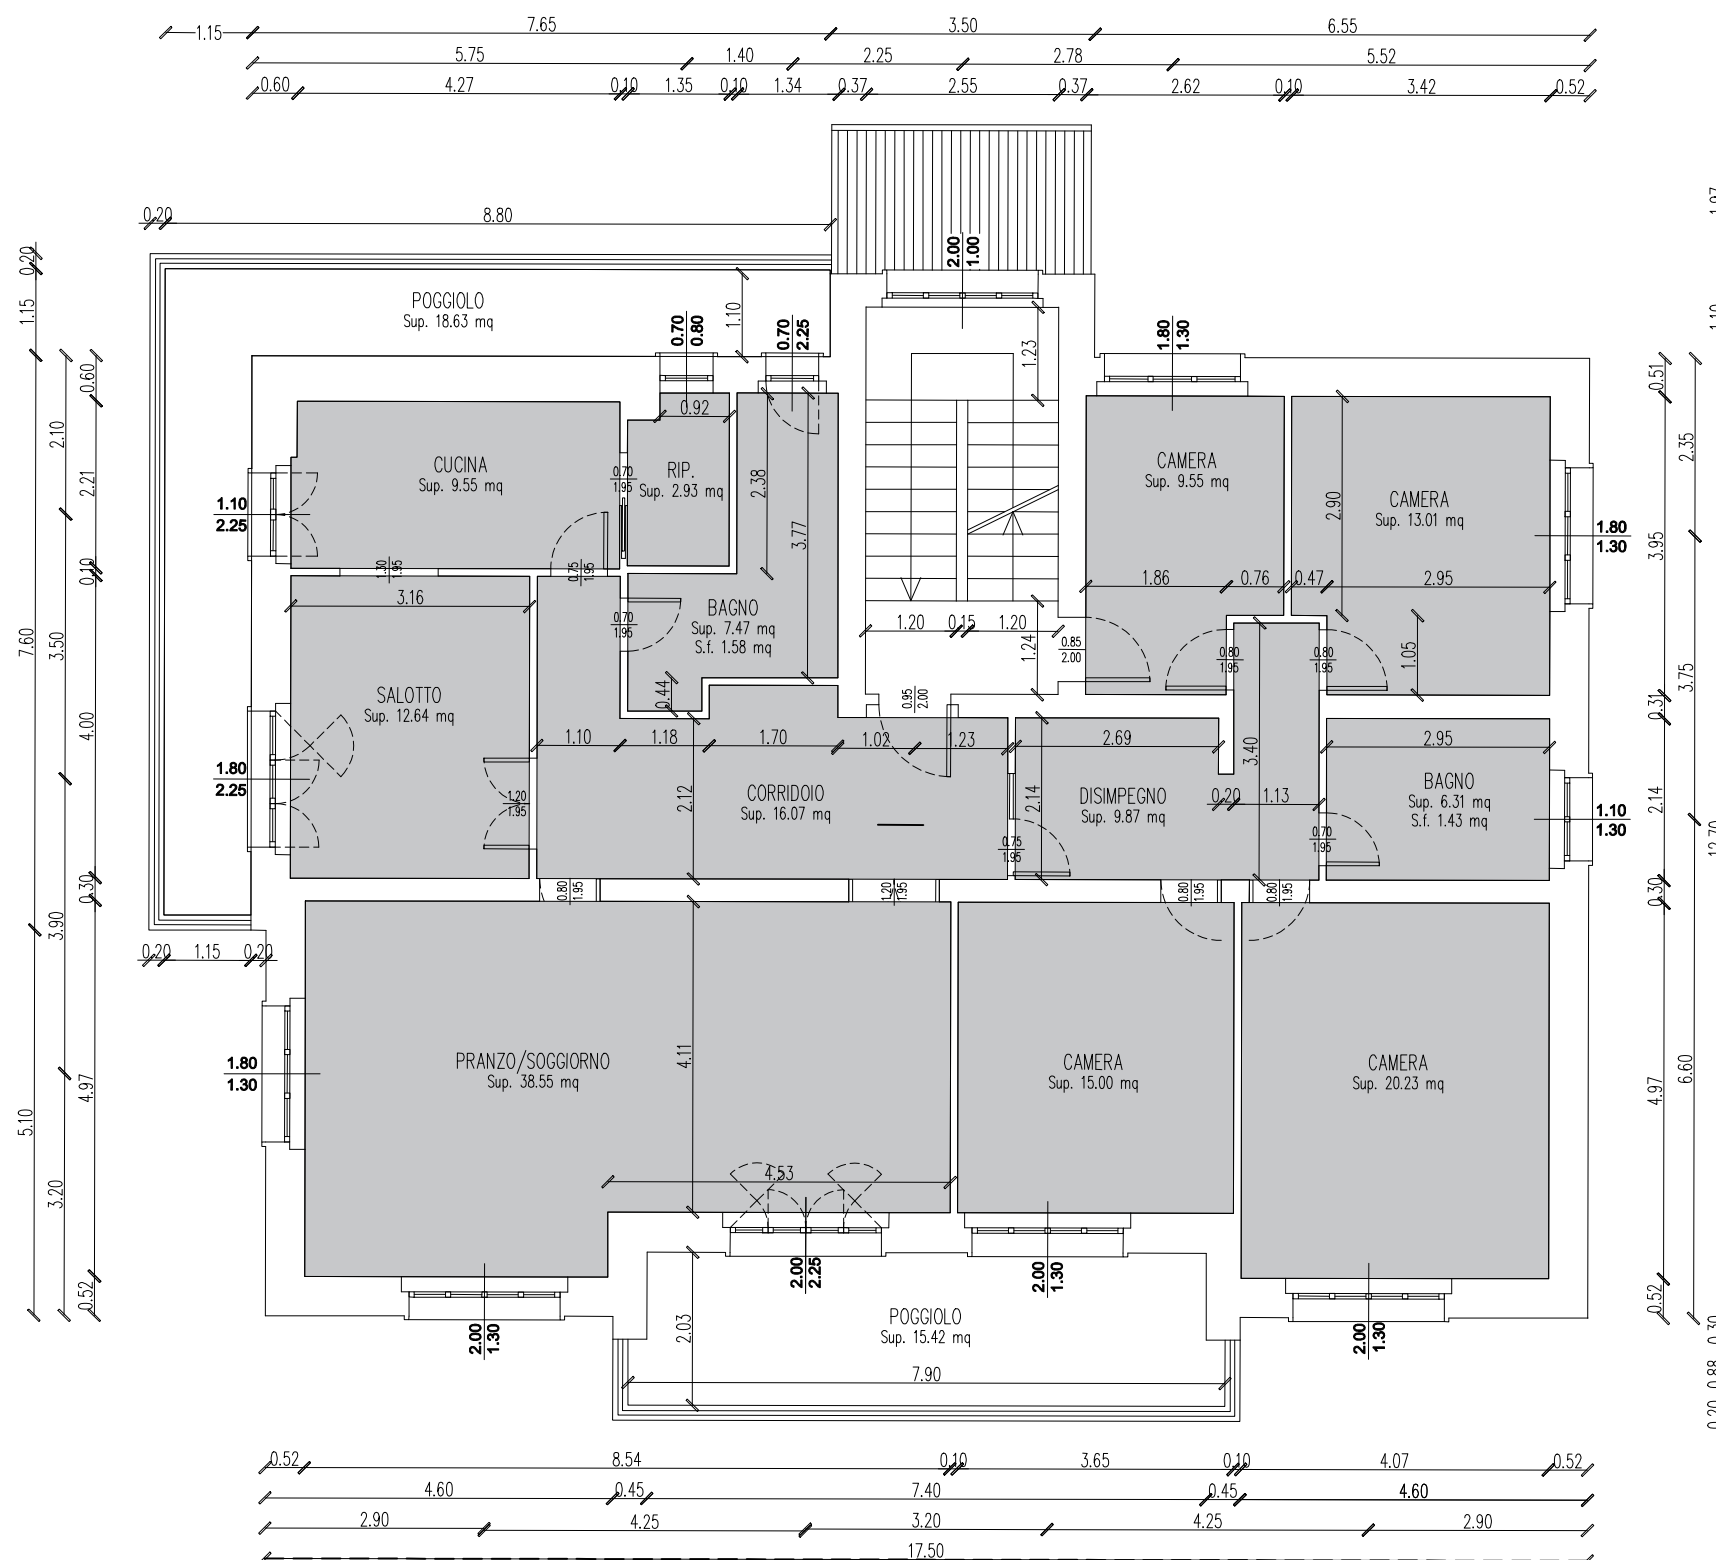

PIANO PRIMO

SC. 1:100

M2 (T) 39,63 M2 205,28

