


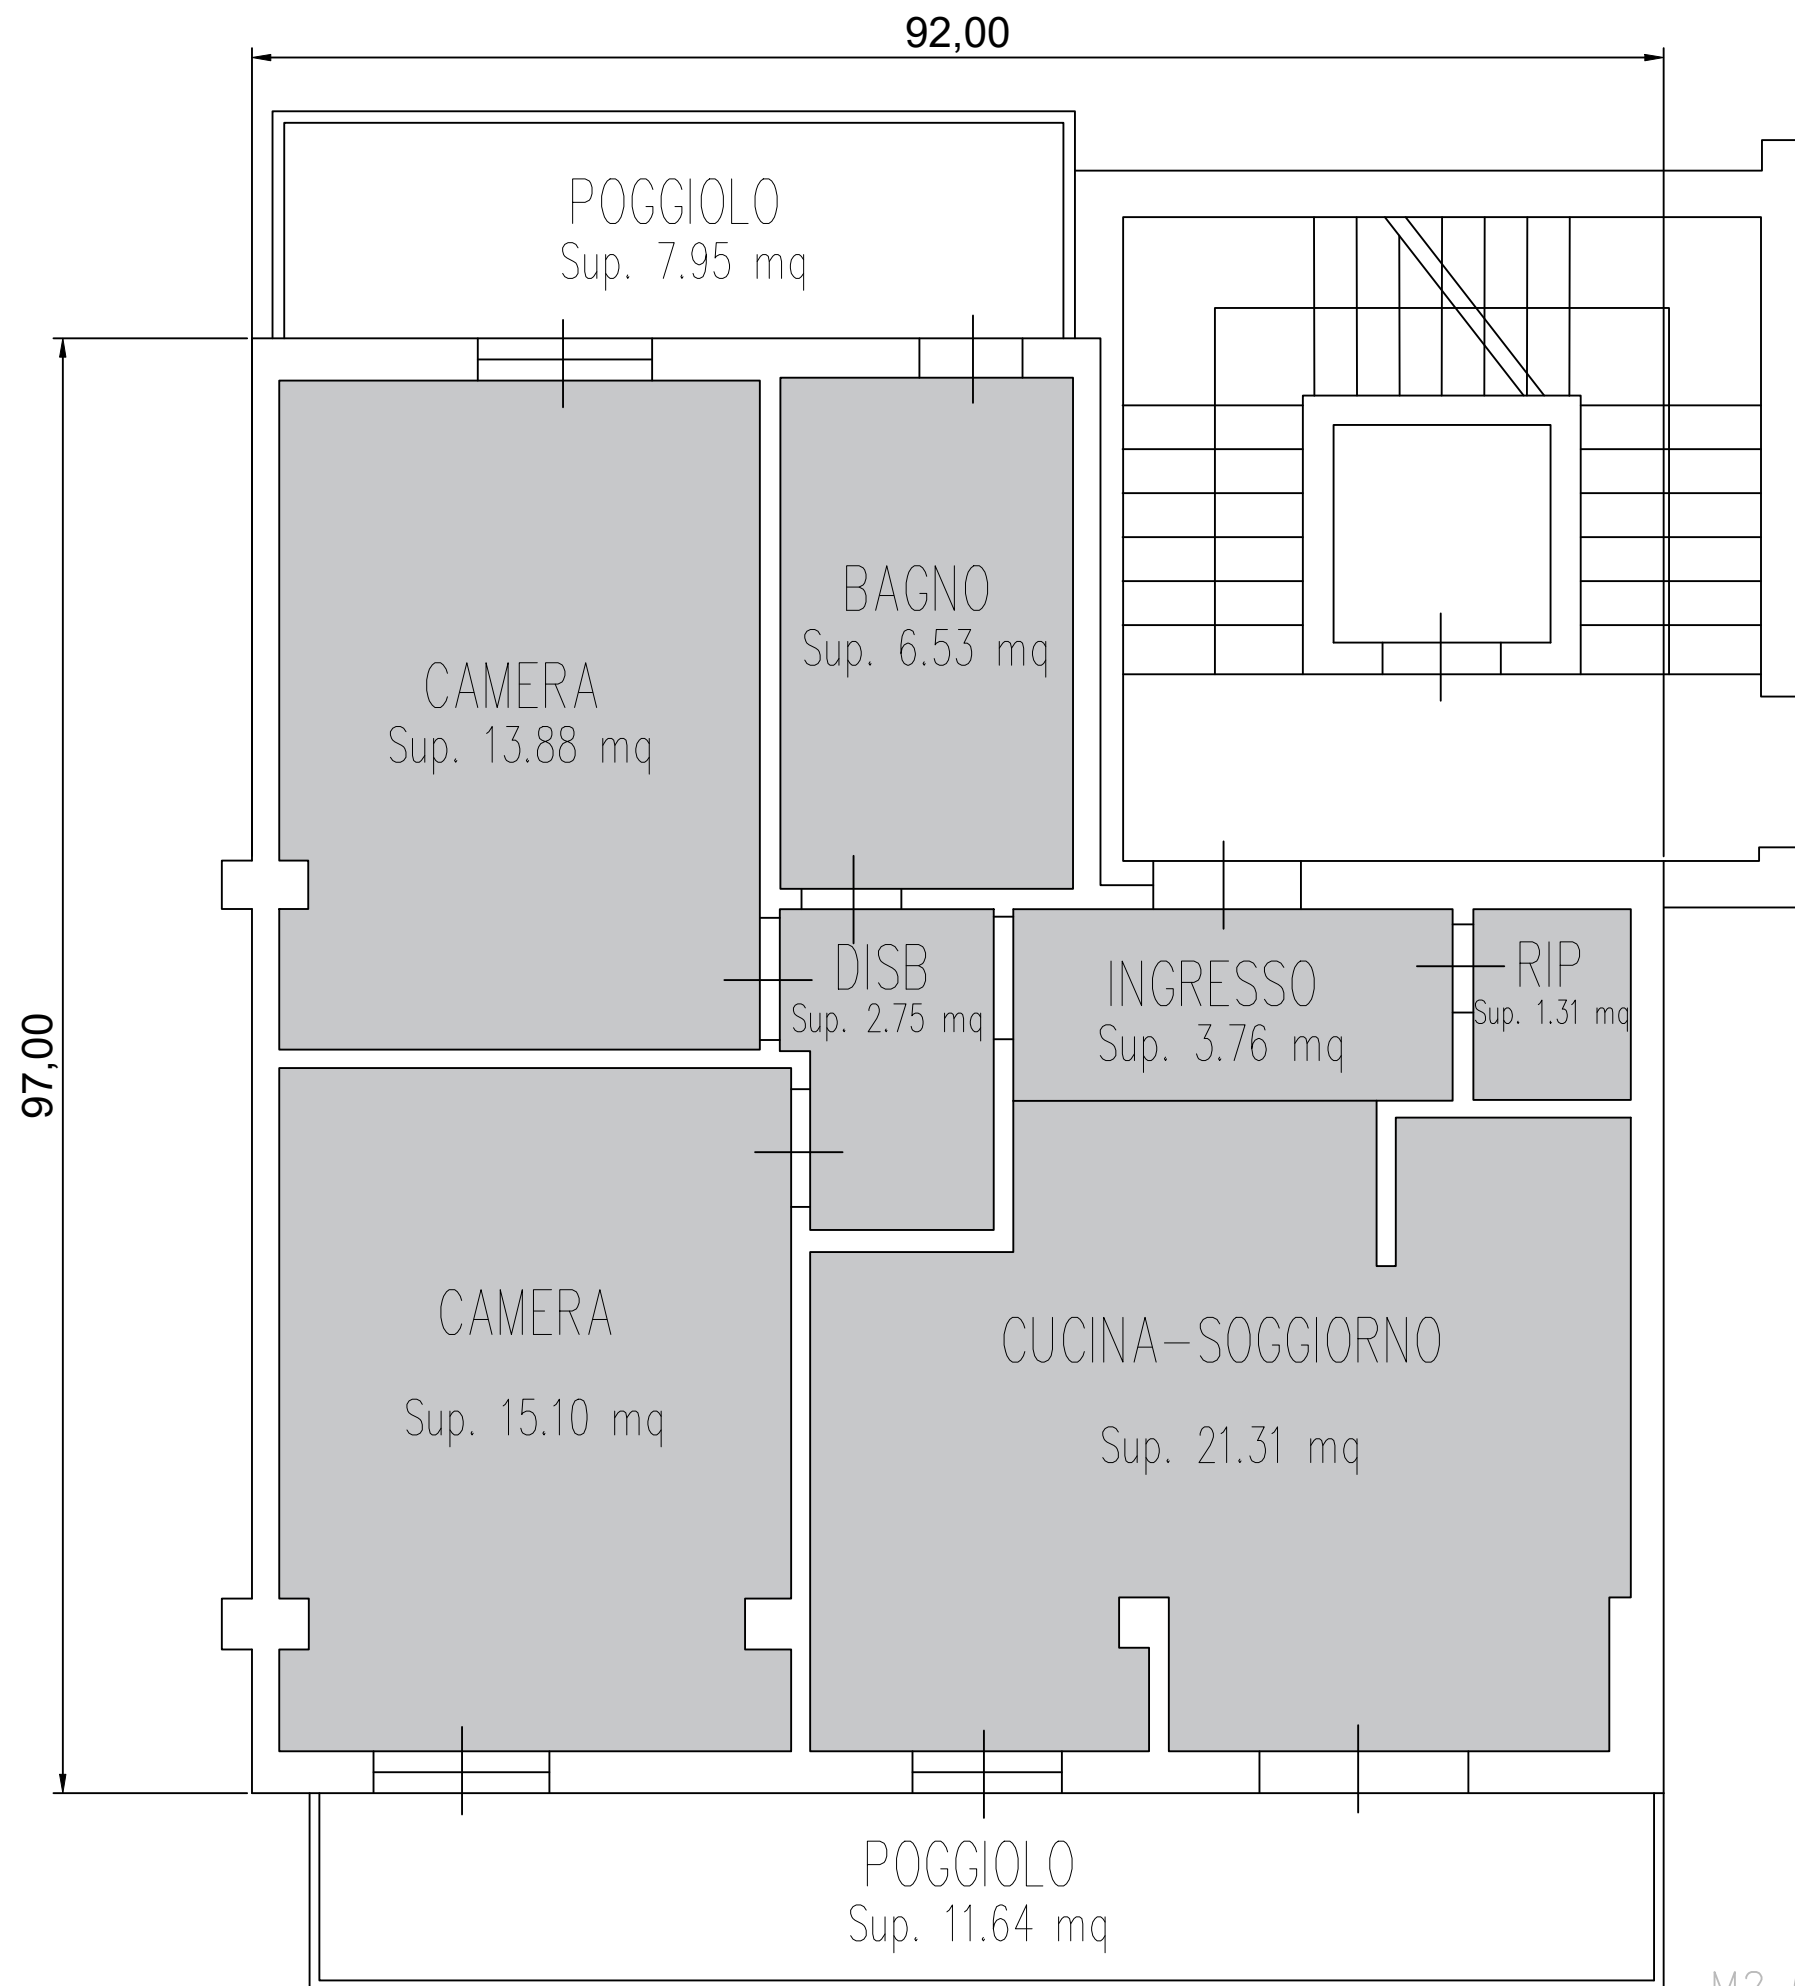

PIANO PRIMO
SC. 1:50
M2 (T) 19,59 M2 76,76

